



CLIENT

HAVEN ROCK
ALZOHRA - CENTRAL PARC - LOT P-07-005
LOCATION: UEA- AL ZOHRA

ARCHITECT

MIRAJ
Mikaela & Rabih Jrab Architects

RABI JRAB
ETEK A220684
T: +33 762151168
rabi.j@mrja.fr

DESIGN DEVELOPMENT

PERSPECTIVE

DATE

21 MAY 2024

SCALE

1/100

SHEET #



CLIENT

HAVEN ROCK
ALZOHRA - CENTRAL PARC - LOT P-07-005
LOCATION: UEA- AL ZOHRA

ARCHITECT

MIRAJ
Mikaela & Rabih Jrab Architects

RABI JRAB
ETEK A220684
T: +33 762151168
rabi.j@mrja.fr

DESIGN DEVELOPMENT

PERSPECTIVE

DATE

21 MAY 2024

SCALE

1/100

SHEET #



CLIENT

HAVEN ROCK
 ALZOHRA - CENTRAL PARC - LOT P-07-005
 LOCATION: UEA- AL ZOHRA

ARCHITECT

MIRAJ
 Mikaela & Rabih Jrab Architects

RABI JRAB
 ETEK A220684
 T: +33 762151168
 rabi.j@mrja.fr

DESIGN DEVELOPMENT

PERSPECTIVE

DATE

SCALE

SHEET #

21 MAY 2024

1/100



CLIENT

HAVEN ROCK
ALZOHRA - CENTRAL PARC - LOT P-07-005
LOCATION: UEA- AL ZOHRA

ARCHITECT

MIRAJ
Mikaela & Rabih Jrab Architects

RABI JRAB
ETEK A220684
T: +33 762151168
rabi.j@mrja.fr

DESIGN DEVELOPMENT

PERSPECTIVE


DATE

21 MAY 2024

SCALE

1/100

SHEET #

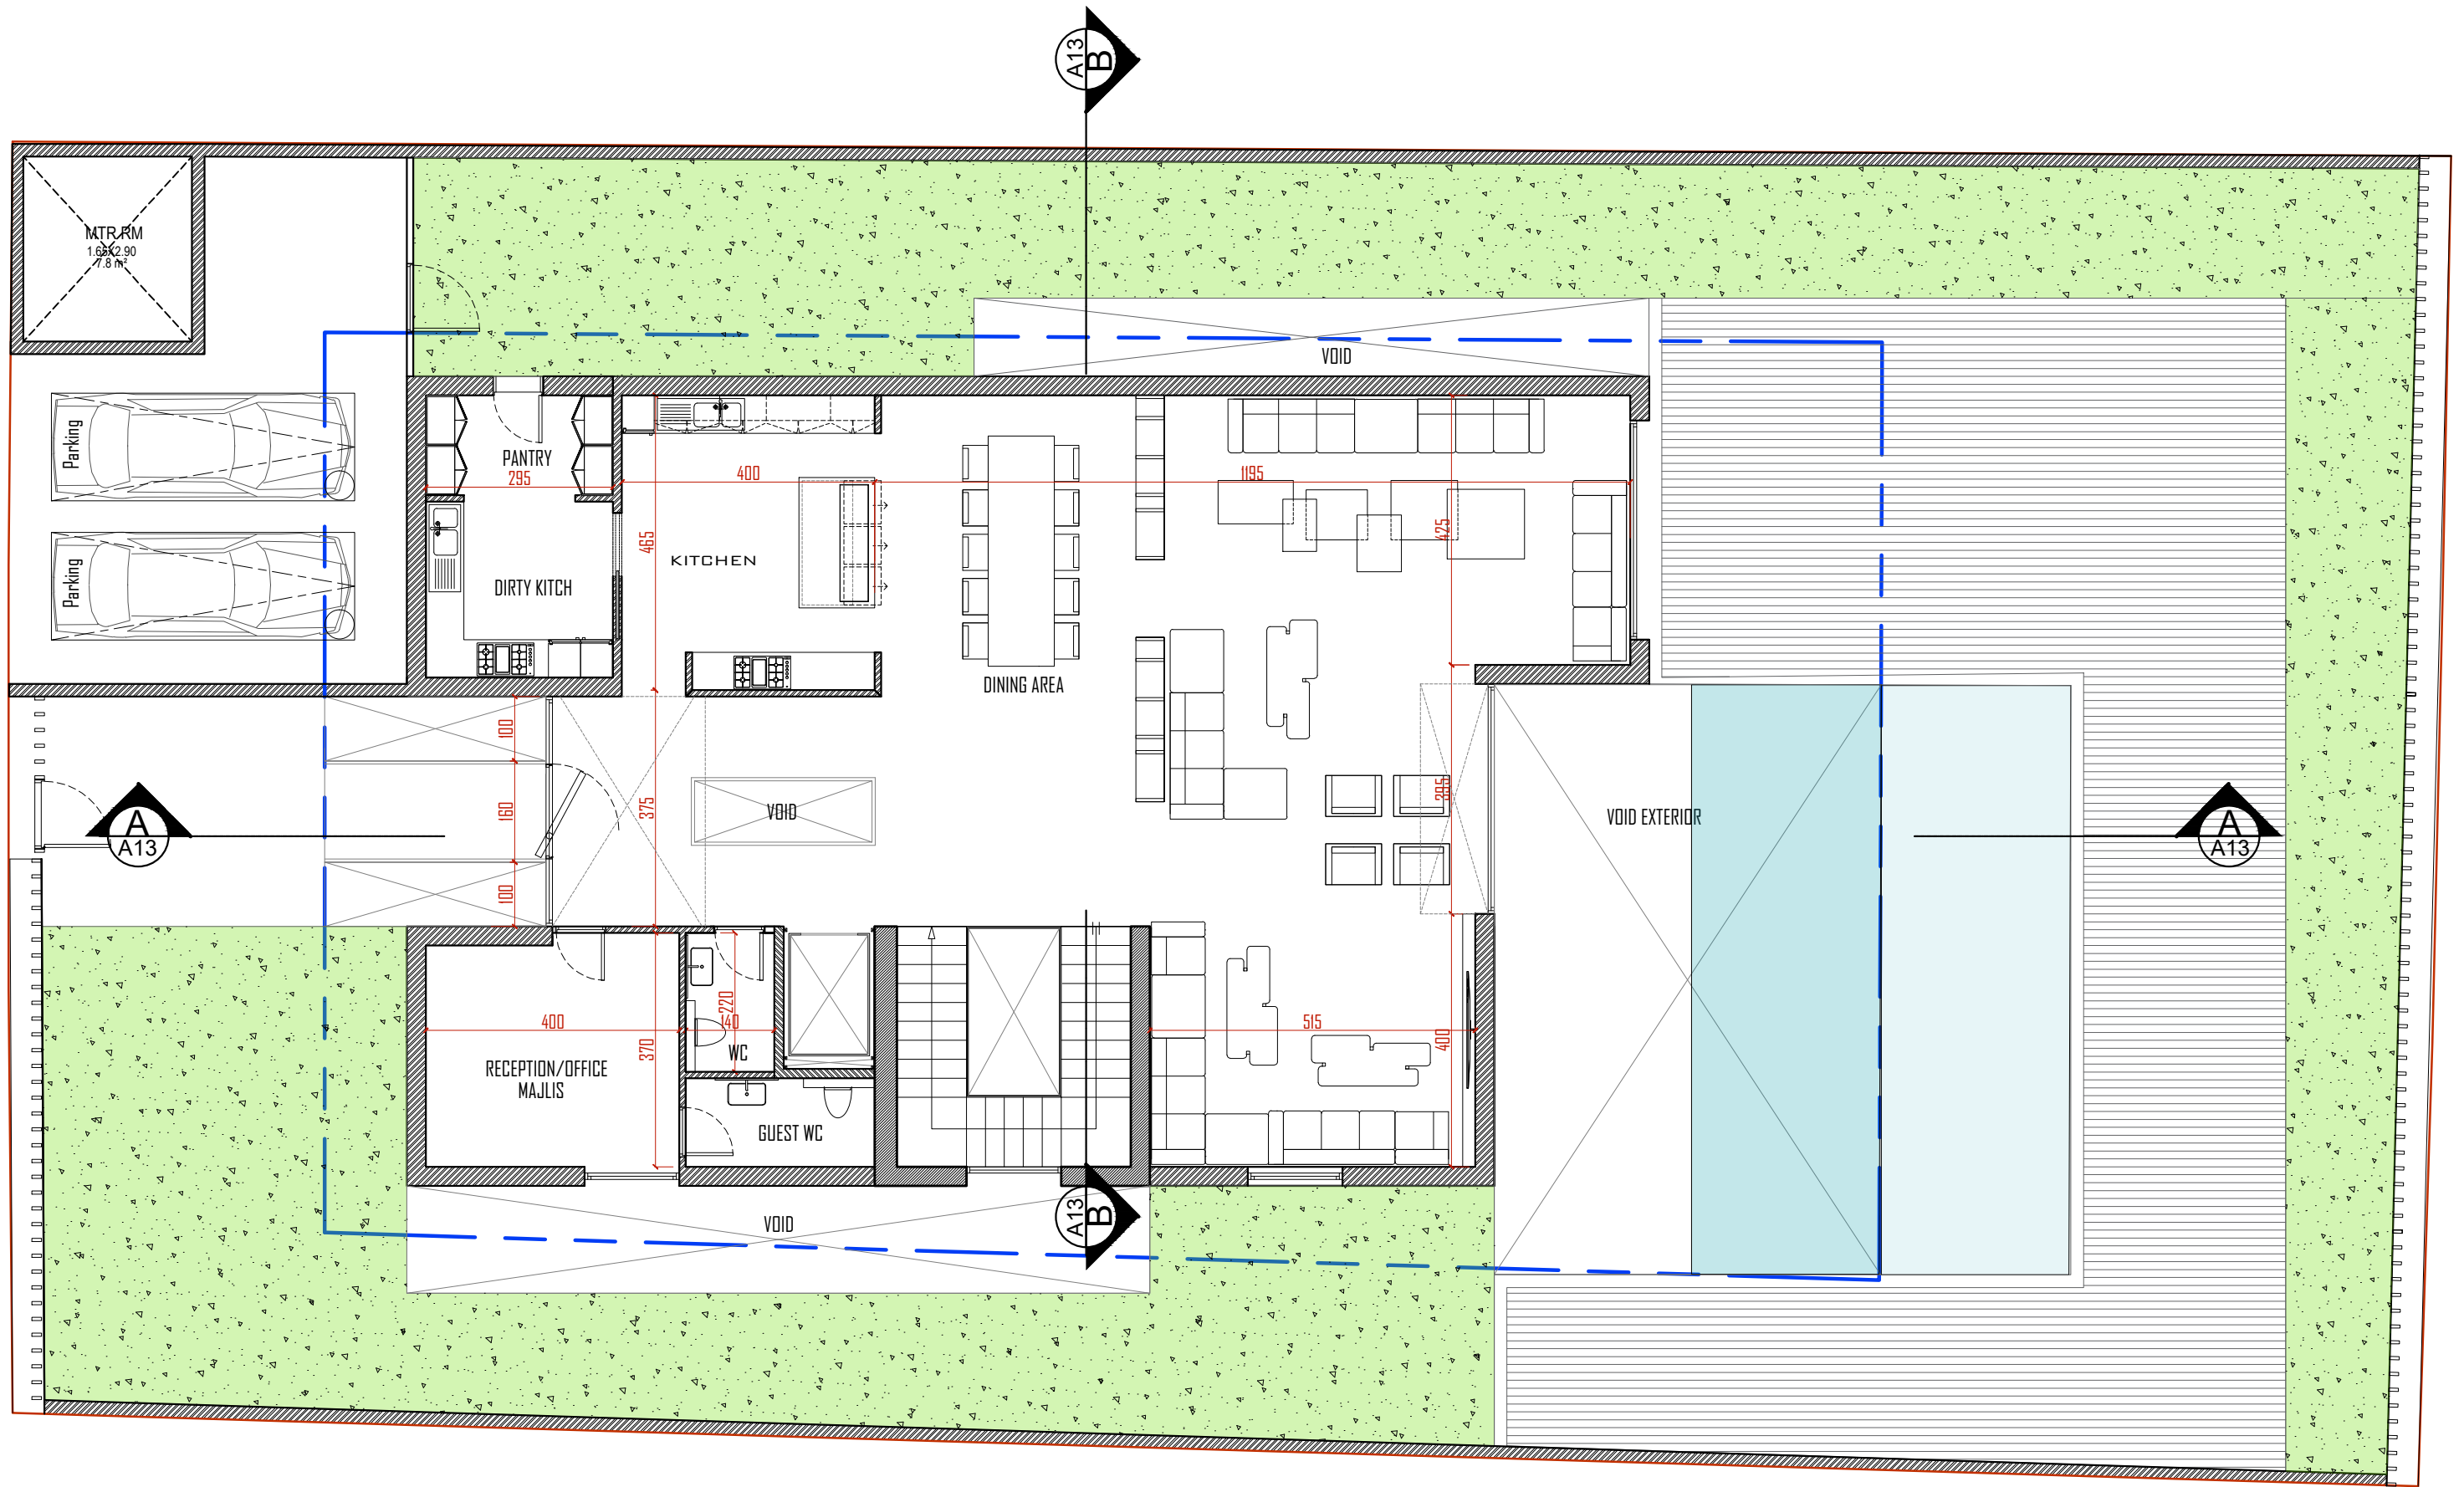

CLIENT
 HAVEN ROCK
 ALZOHRA - CENTRAL PARC - LOT P-07-005
 LOCATION: UEA- AL ZOHRA


ARCHITECT
MIRAJ
 Míkæla & Râbh Jrab Architects

RABI JRAB
 ETEK A220684
 T: +33 762151168
 rabi.j@mrja.fr

DESIGN DEVELOPMENT

GROUND FLOOR PLAN

DATE	SCALE	SHEET #
22 MAY 24	1/100	

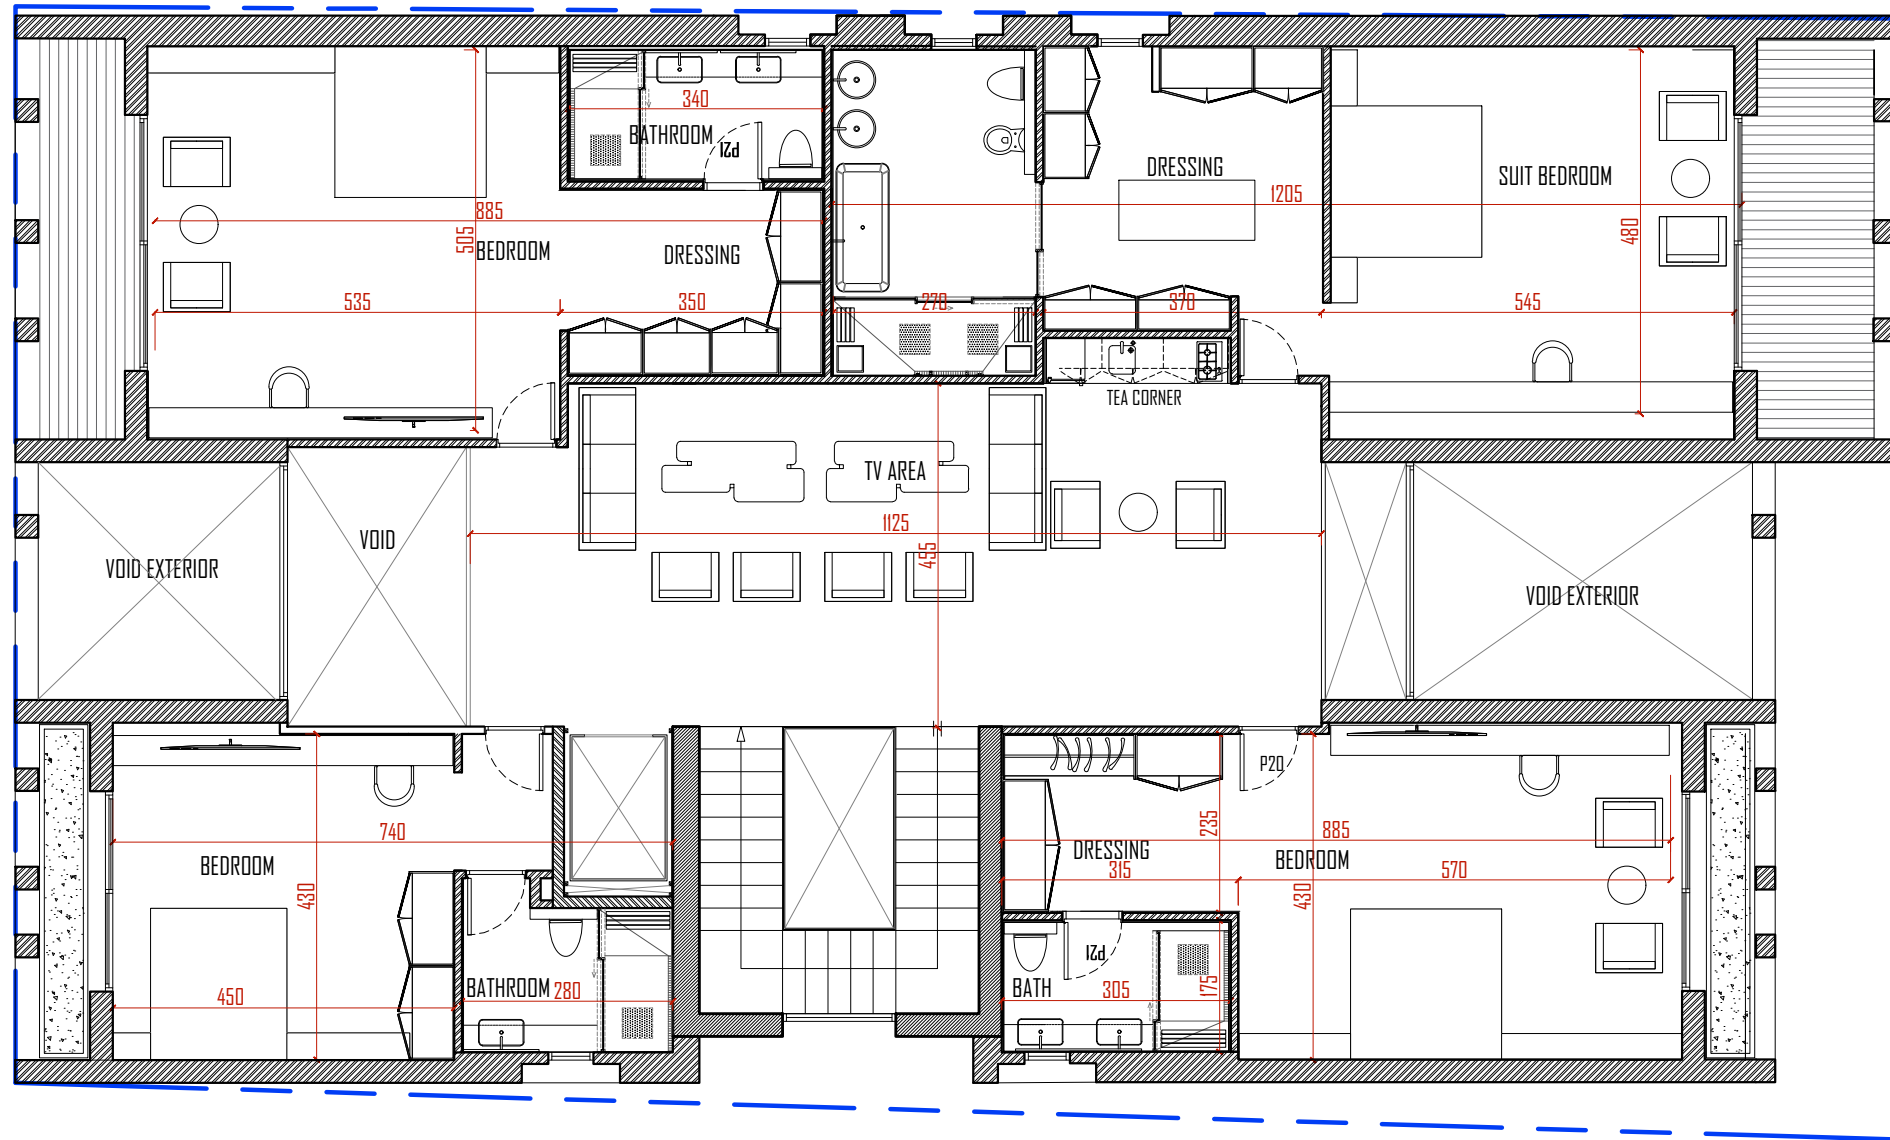

CLIENT
 HAVEN ROCK
 ALZOHRA - CENTRAL PARC - LOT P-07-005
 LOCATION: UEA- AL ZOHRA


ARCHITECT
MIRAJ
 Mikaela & Rabih Jrab Architects

RABI JRAB
 ETEK A220684
 T: +33 762151168
 rabi.j@mrja.fr

DESIGN DEVELOPMENT

FIRST FLOOR PLAN

DATE	SCALE	SHEET #
21 MAY 2024	1/100	

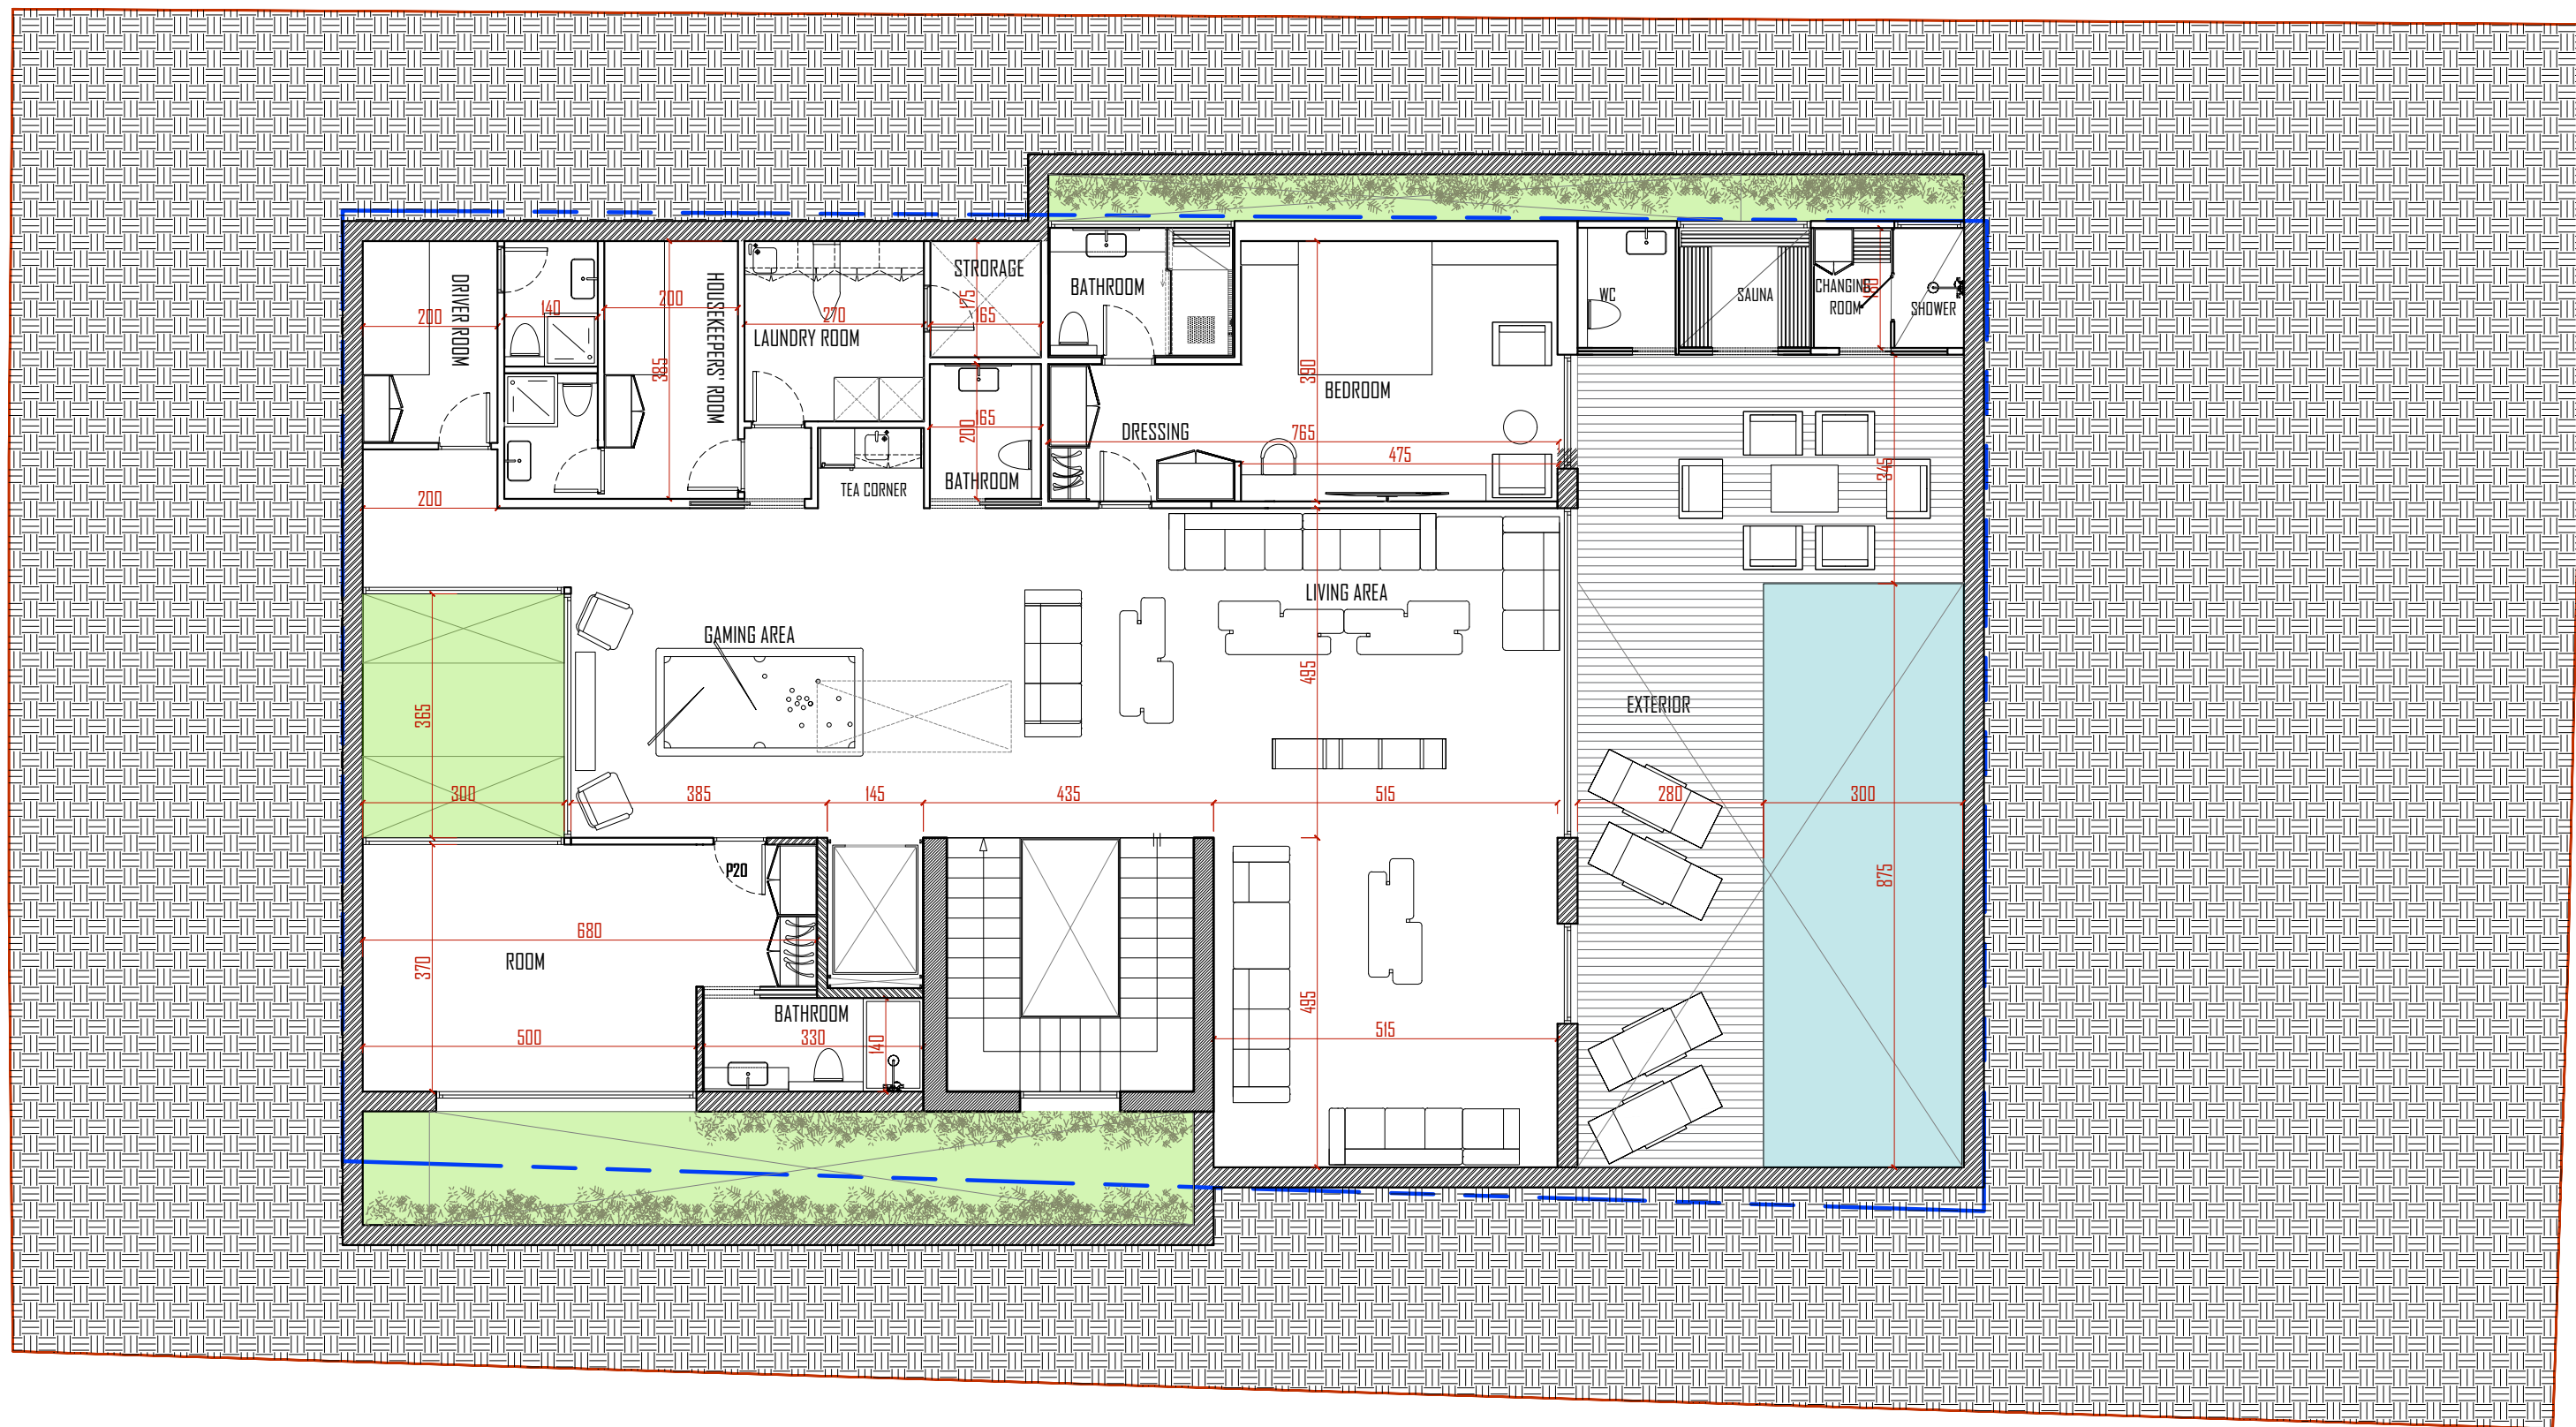

CLIENT

HAVEN ROCK
ALZOHRA - CENTRAL PARC - LOT P-07-005
LOCATION: UEA- AL ZOHRA

ARCHITECT

MIRAJ
Mikaela & Rabih Jrab Architects

RABI JRAB
ETEK A220684
T: +33 762151168
rabi.j@mrja.fr

DESIGN DEVELOPMENT

BASEMENT FLOOR PLAN


DATE

21 MAY 2024

SCALE

1/100

SHEET #

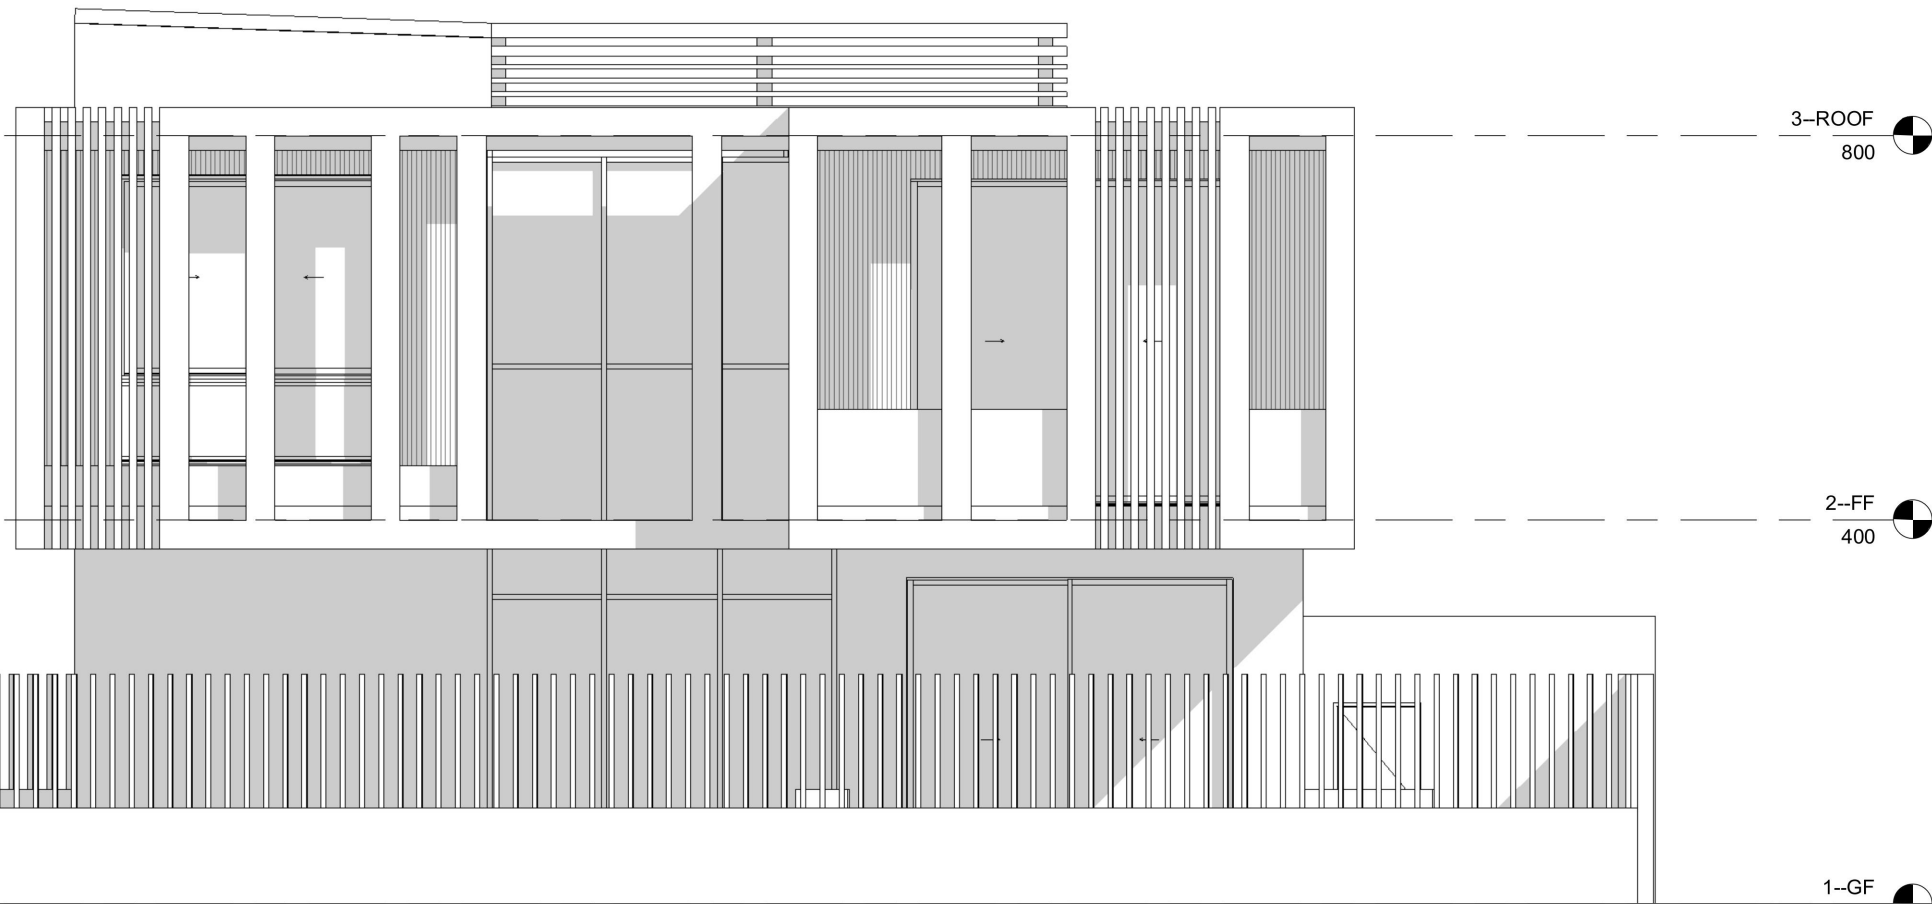

CENTRAL PARC ELEVATION



MAIN STREET ELEVATION

CLIENT

HAVEN ROCK
ALZOHRA - CENTRAL PARC - LOT P-07-005
LOCATION: UEA- AL ZOHRA

ARCHITECT

MIRAJ
Mikaela & Rabih Jrab Architects

RABI JRAB
ETEK A220684
T: +33 762151168
rabi.j@mrja.fr

DESIGN DEVELOPMENT

ELEVATIONS



DATE

22 MAY 24

SCALE

1/100

SHEET #

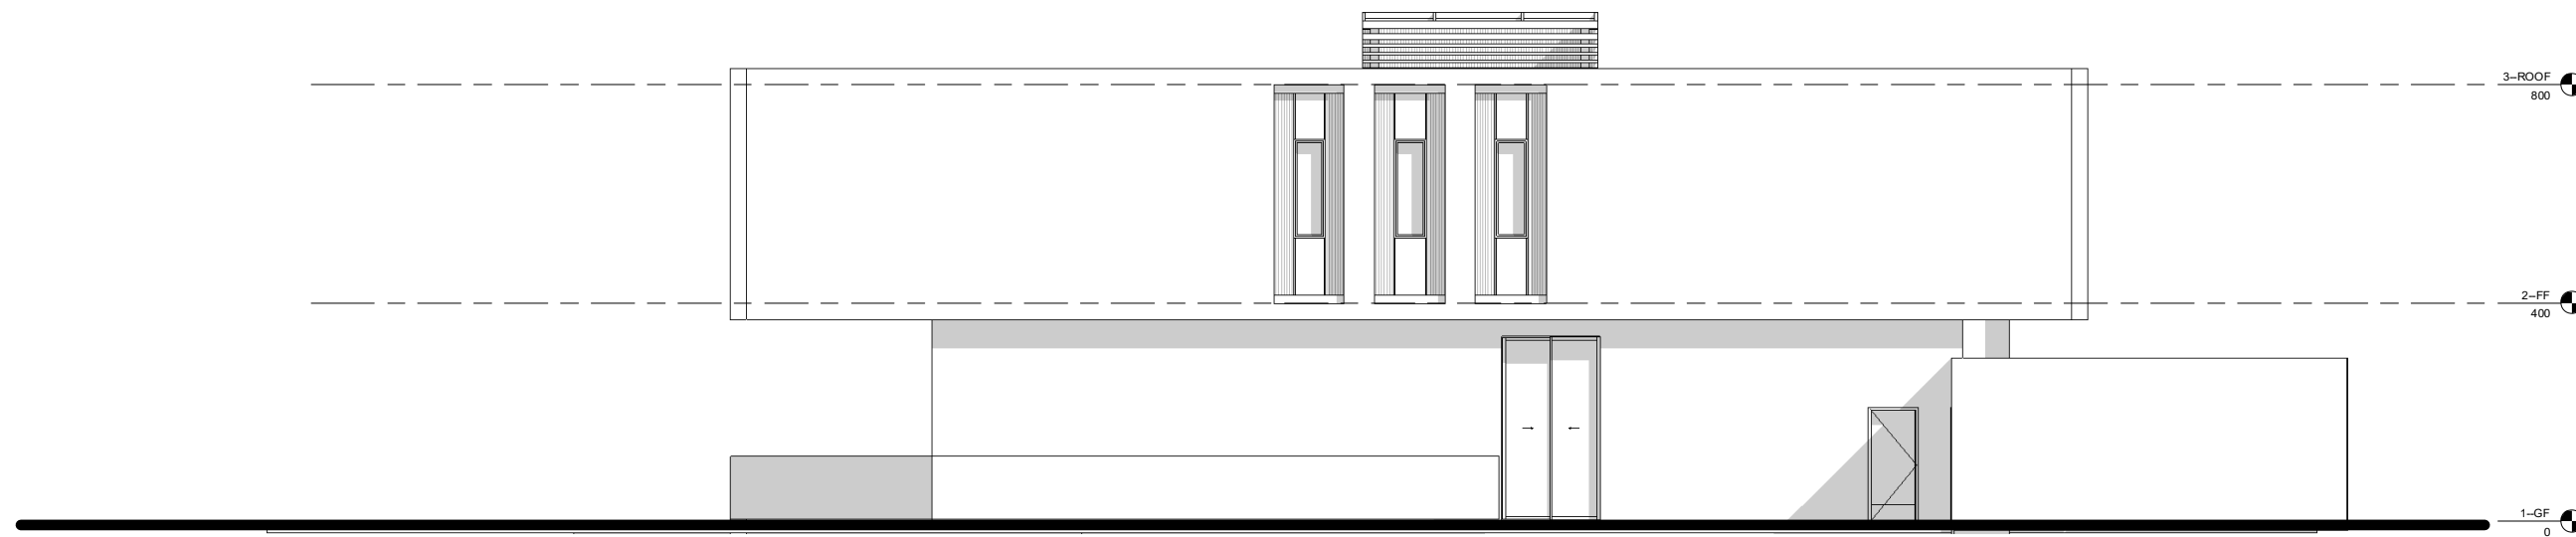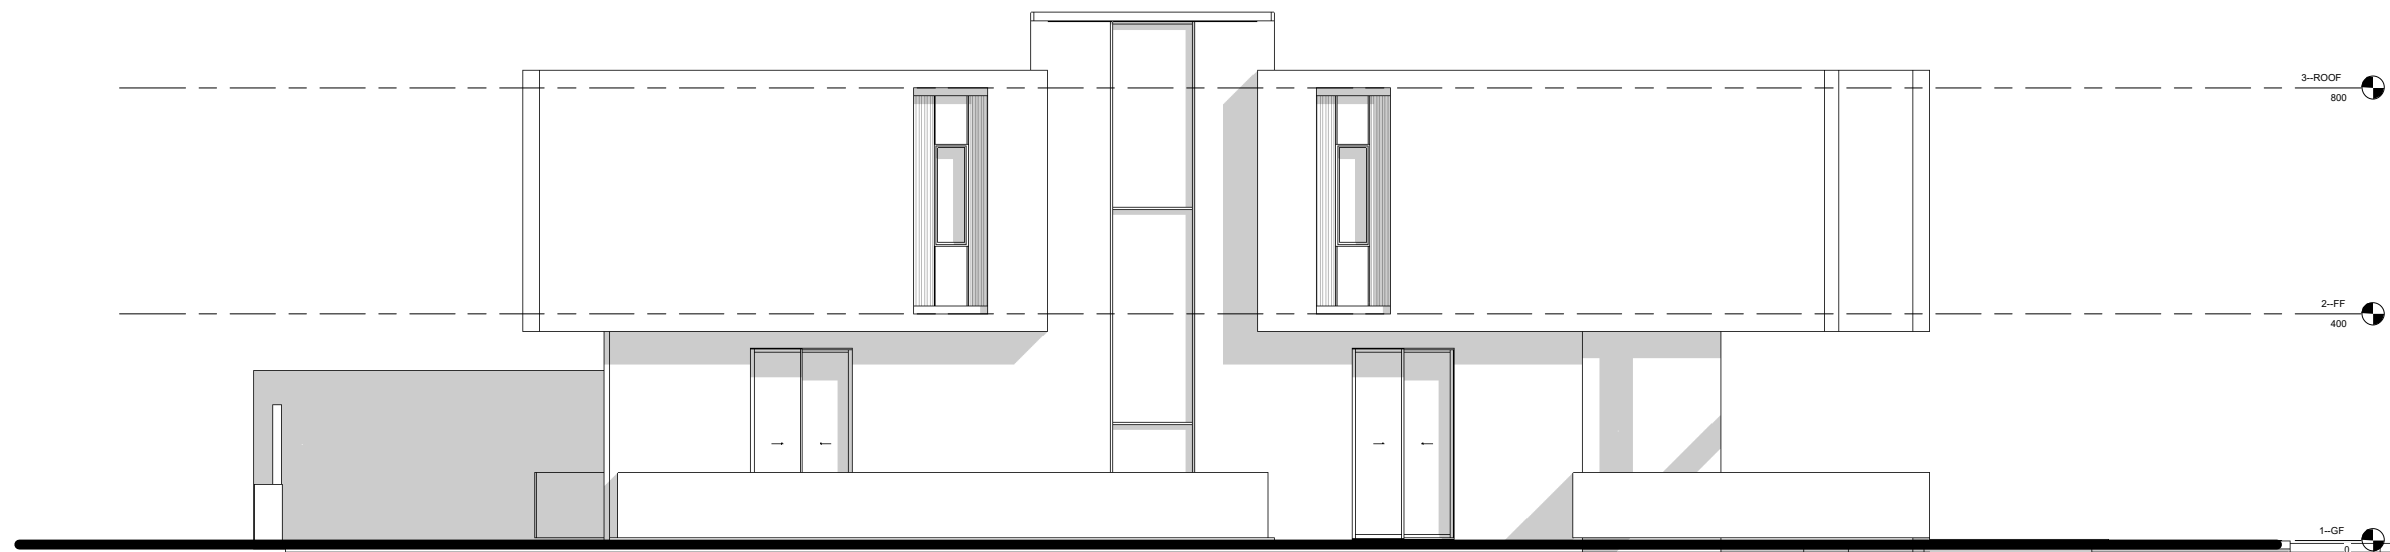

CLIENT

HAVEN ROCK
ALZOHRA - CENTRAL PARC - LOT P-07-005
LOCATION: UEA- AL ZOHRA

ARCHITECT

MIRAJ
Mikaela & Rabih Jrab Architects

RABI JRAB
ETEK A220684
T: +33 762151168
rabi.j@mrja.fr

DESIGN DEVELOPMENT

ELEVATIONS & SECTIONS


DATE

21 MAY 2024

SCALE

1/100

SHEET #

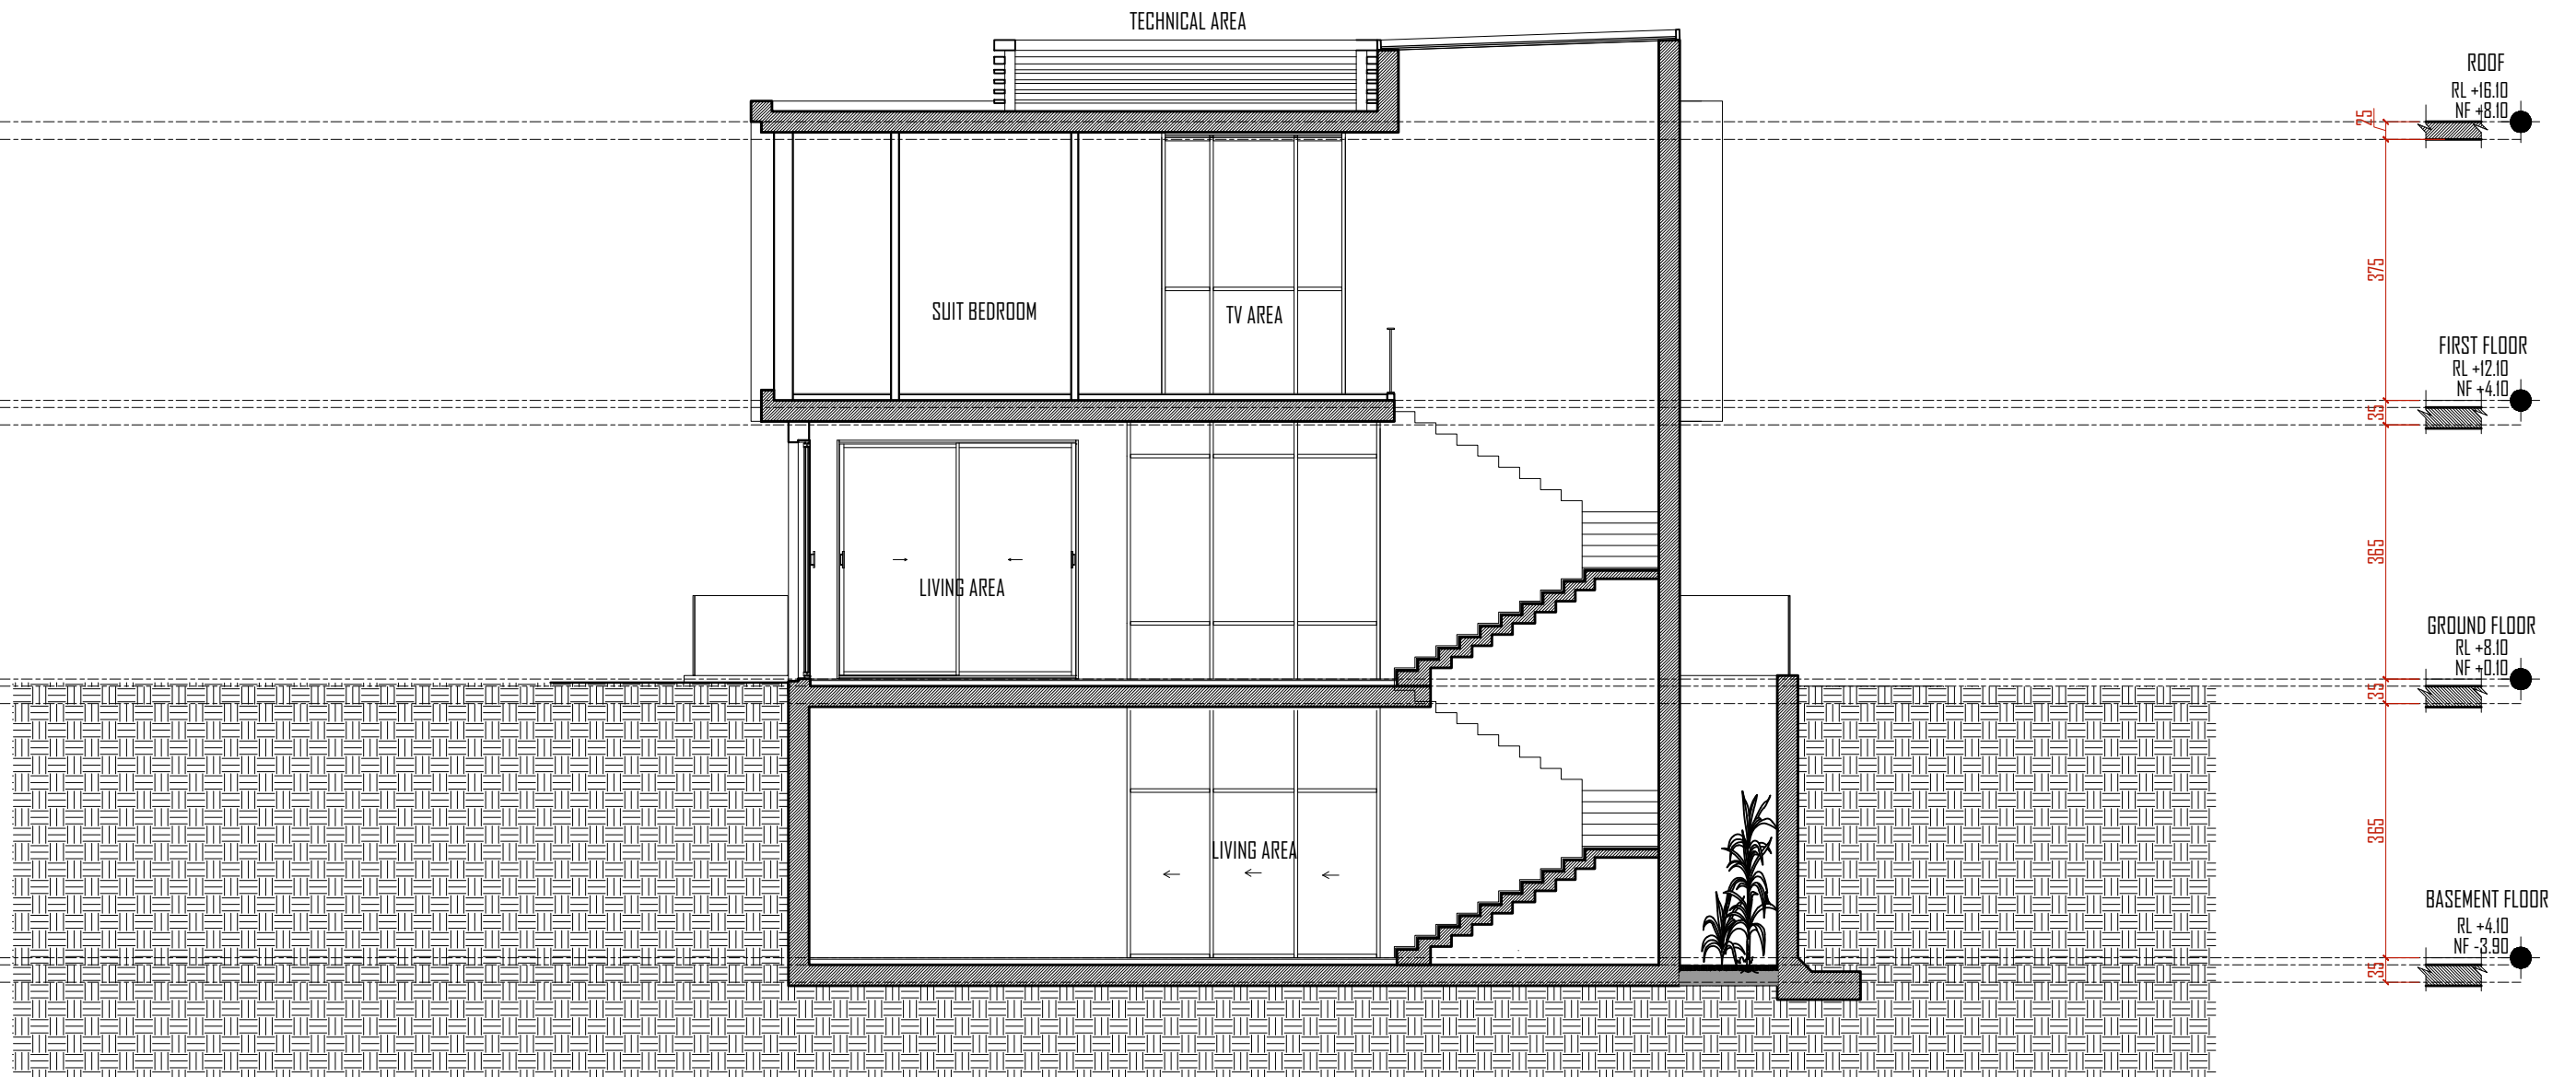

CLIENT
 HAVEN ROCK
 ALZOHRA - CENTRAL PARC - LOT P-07-005
 LOCATION: UEA- AL ZOHRA

ARCHITECT
MIRAJ
 Mikaela & Rabih Jrab Architects

RABI JRAB
 ETEK A220684
 T: +33 762151168
 rabi.j@mrja.fr


DESIGN DEVELOPMENT

SECTION A

DATE	SCALE	SHEET #
22 MAY 24	1/100	

Plot Limit

Plot Limit

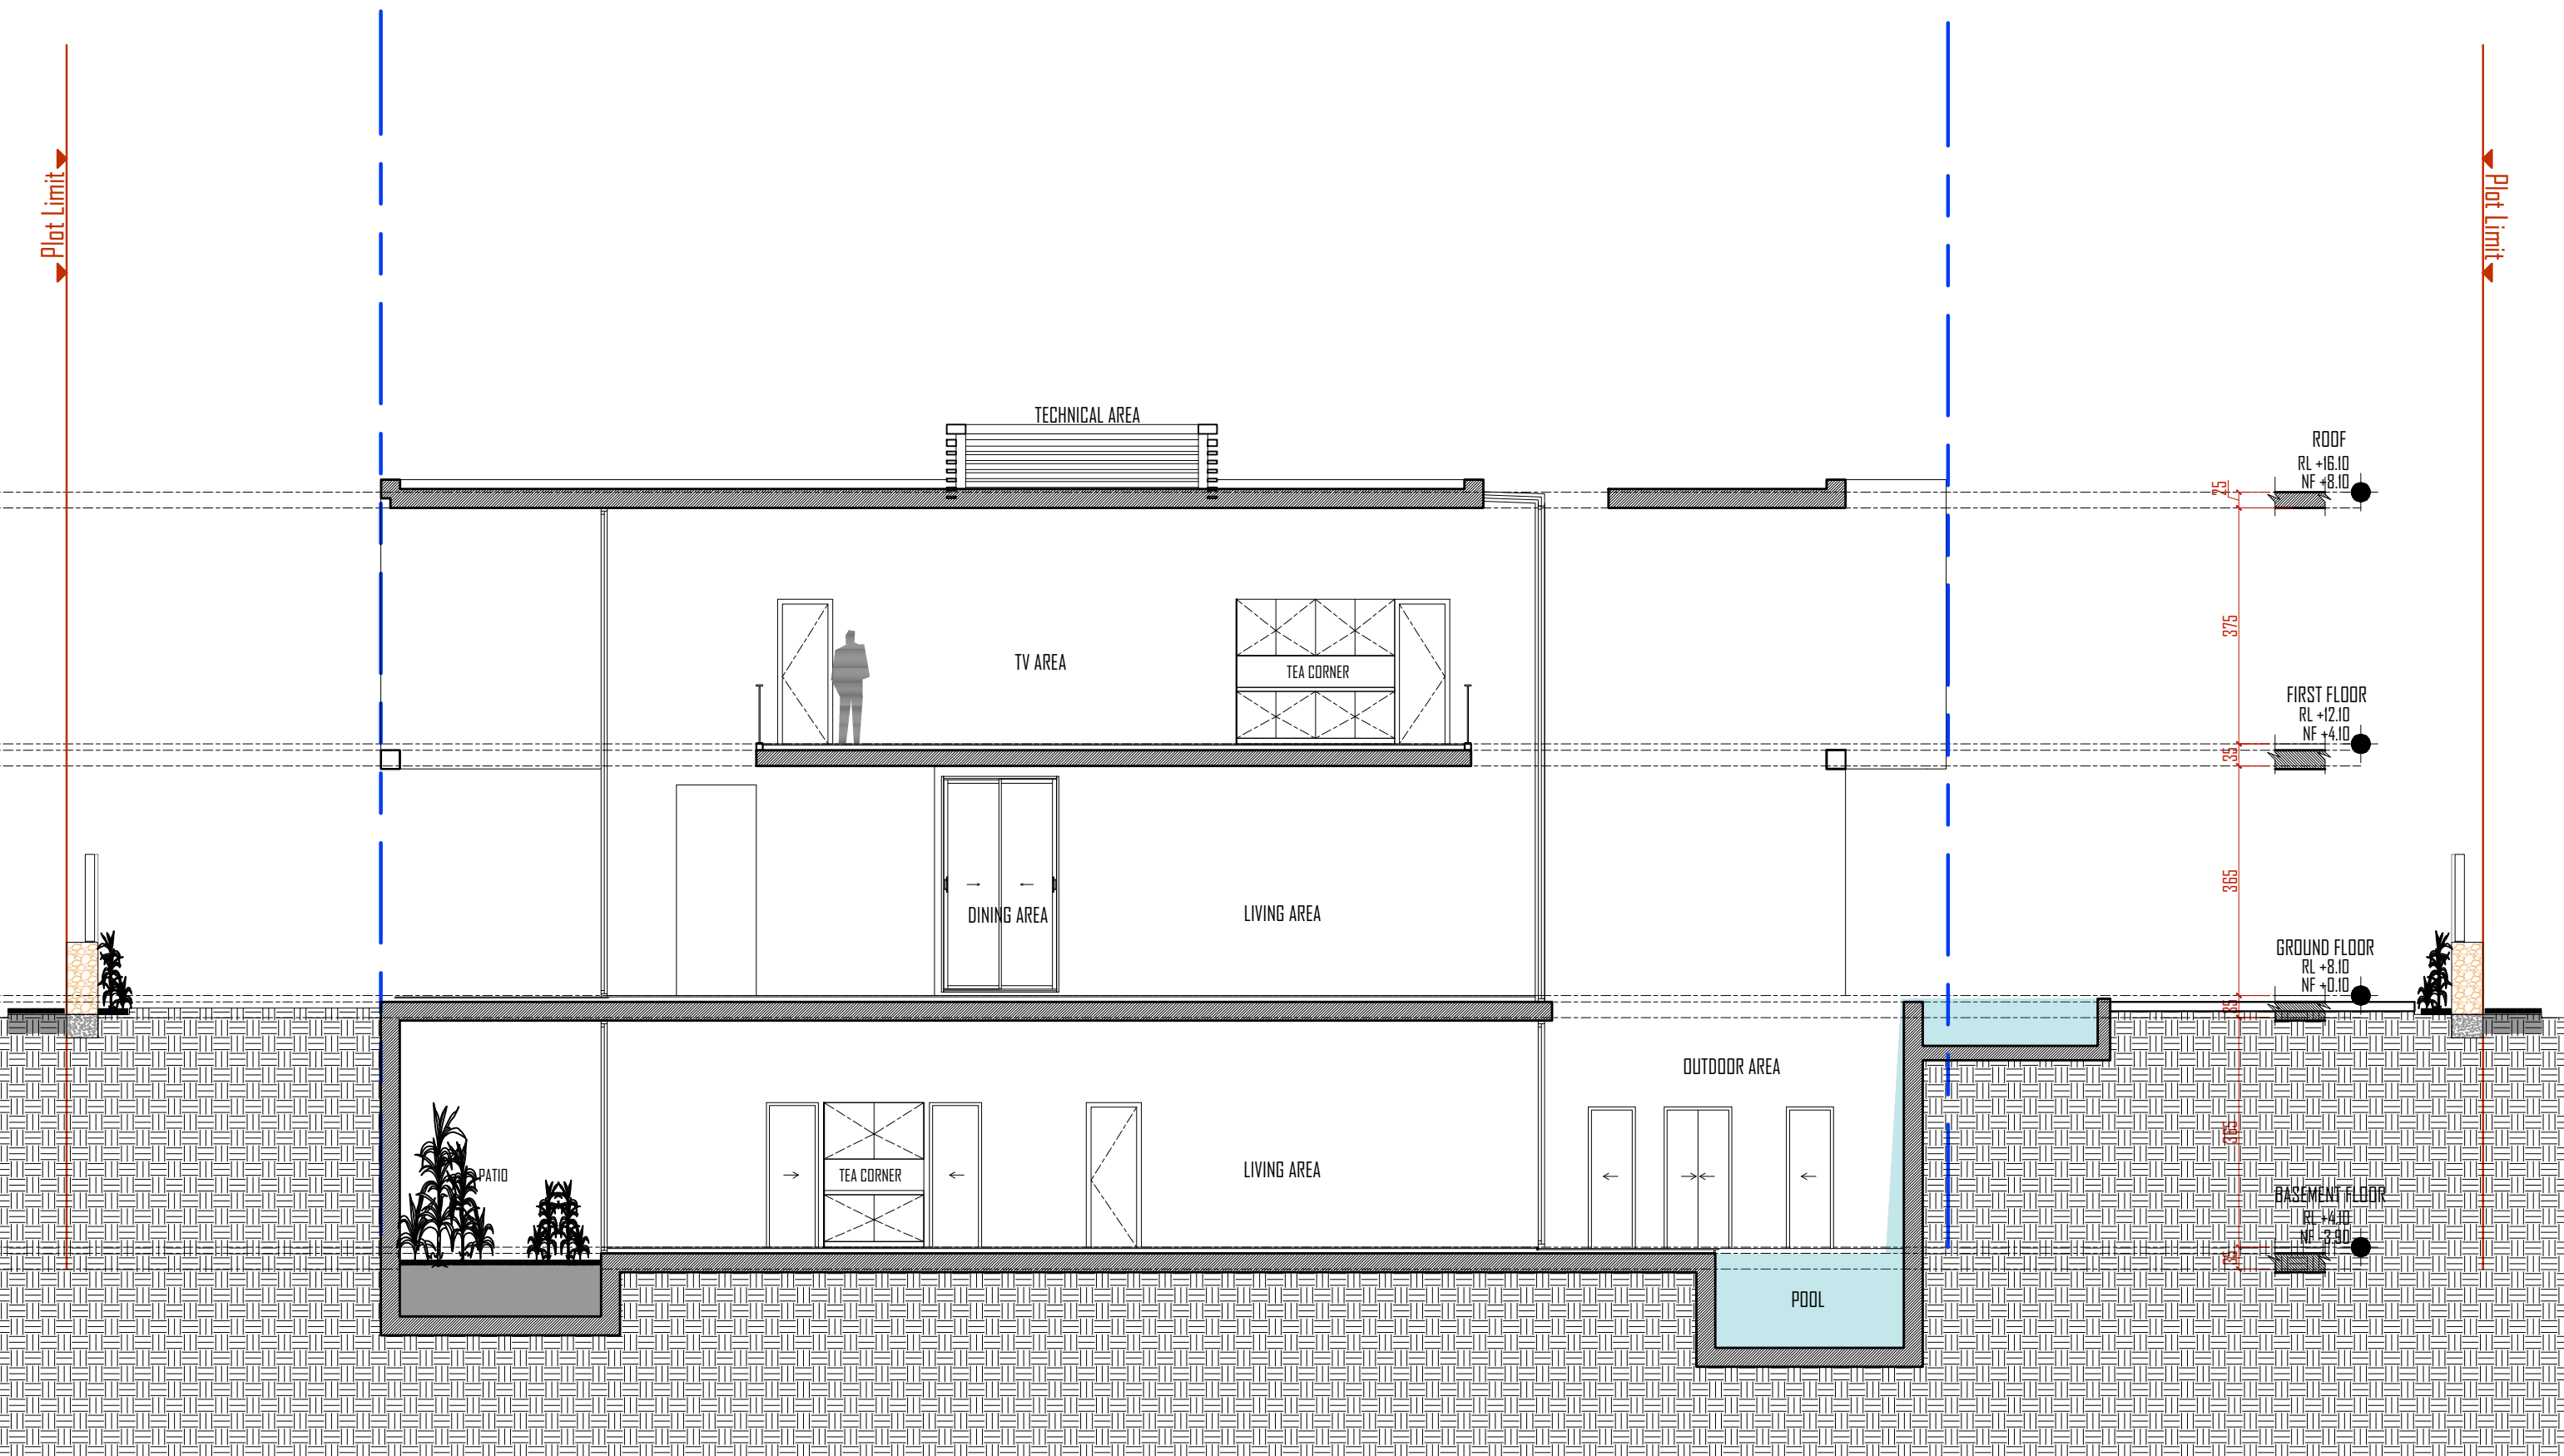

CLIENT

HAVEN ROCK
ALZOHRA - CENTRAL PARC - LOT P-07-005
LOCATION: UEA- AL ZOHRA

ARCHITECT

MIRAJ
Mikaela & Rabih Jrab Architects

RABI JRAB
ETEK A220684
T: +33 762151168
rabi.j@mrja.fr

DESIGN DEVELOPMENT

SECTION B




DATE

22 MAY 24

SCALE

1/100

SHEET #

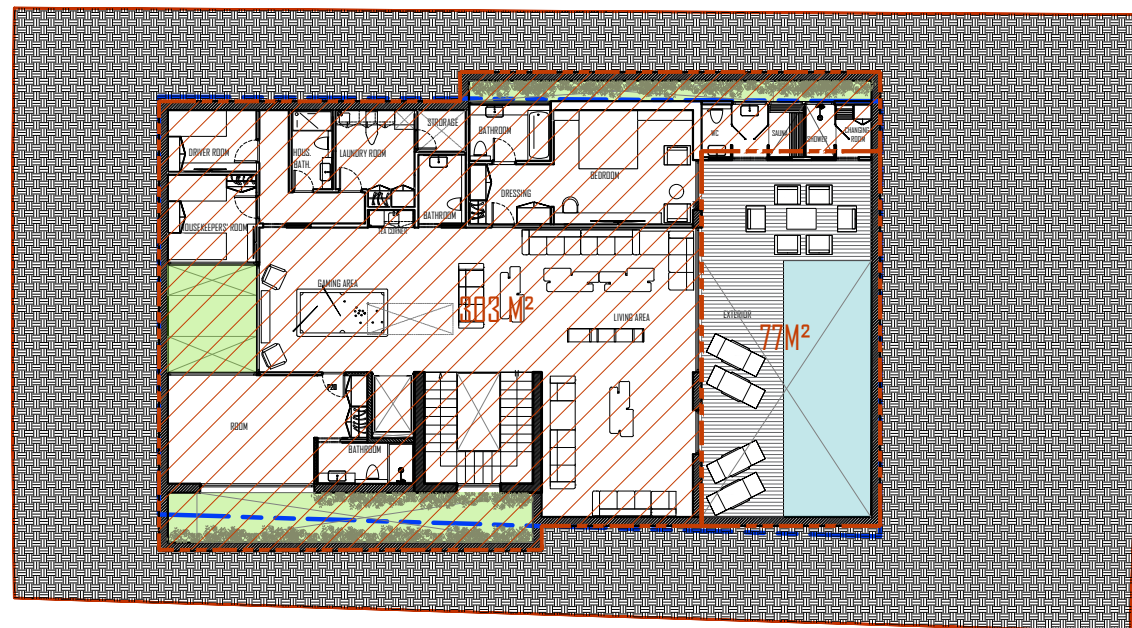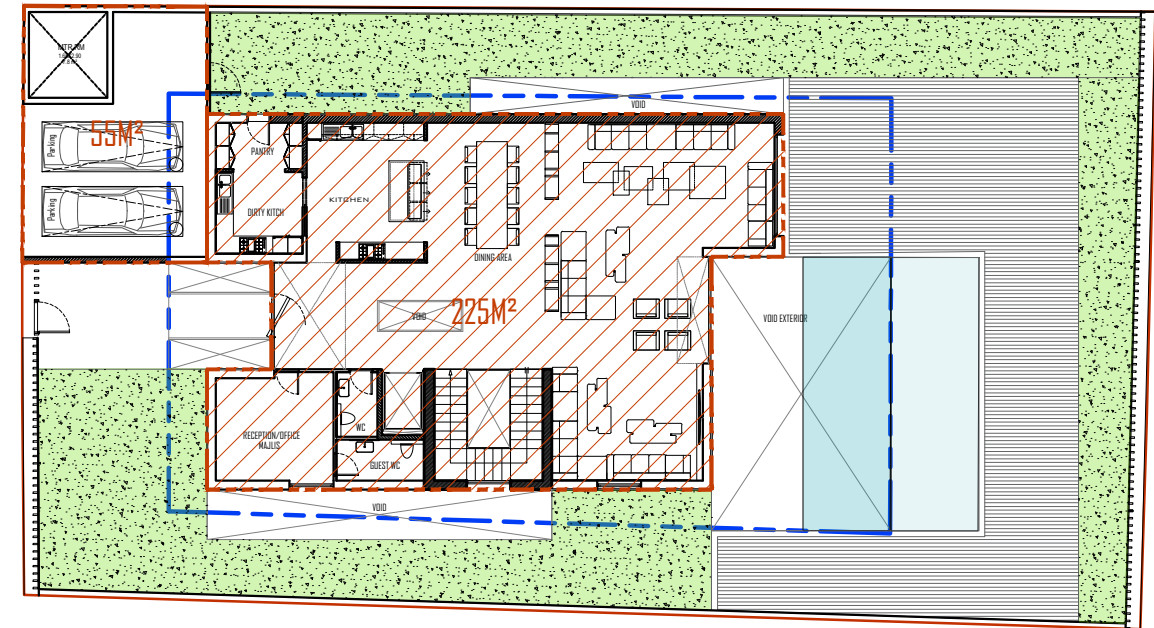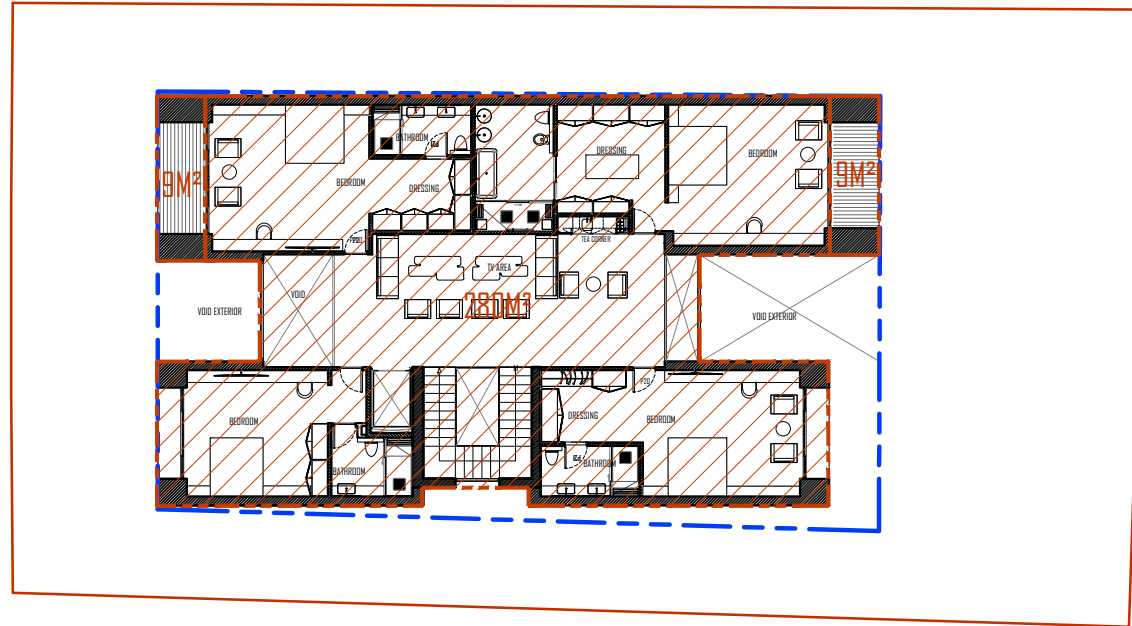

FLOOR	TOTAL AREA M ²
GF	298 M ²
1st	280 M ²
BASEMENT	380 M ²

CLIENT

HAVEN ROCK
ALZOHRA - CENTRAL PARC - LOT P-07-005
LOCATION: UEA- AL ZOHRA

ARCHITECT

MIRAJ
Mikaela & Rabih Jrab Architects

RABI JRAB
ETEK A220684
T: +33 762151168
rabi.j@mrja.fr

DESIGN DEVELOPMENT

BASEMENT FLOOR PLAN

DATE

21 MAY 2024

SCALE

1/100

SHEET #